
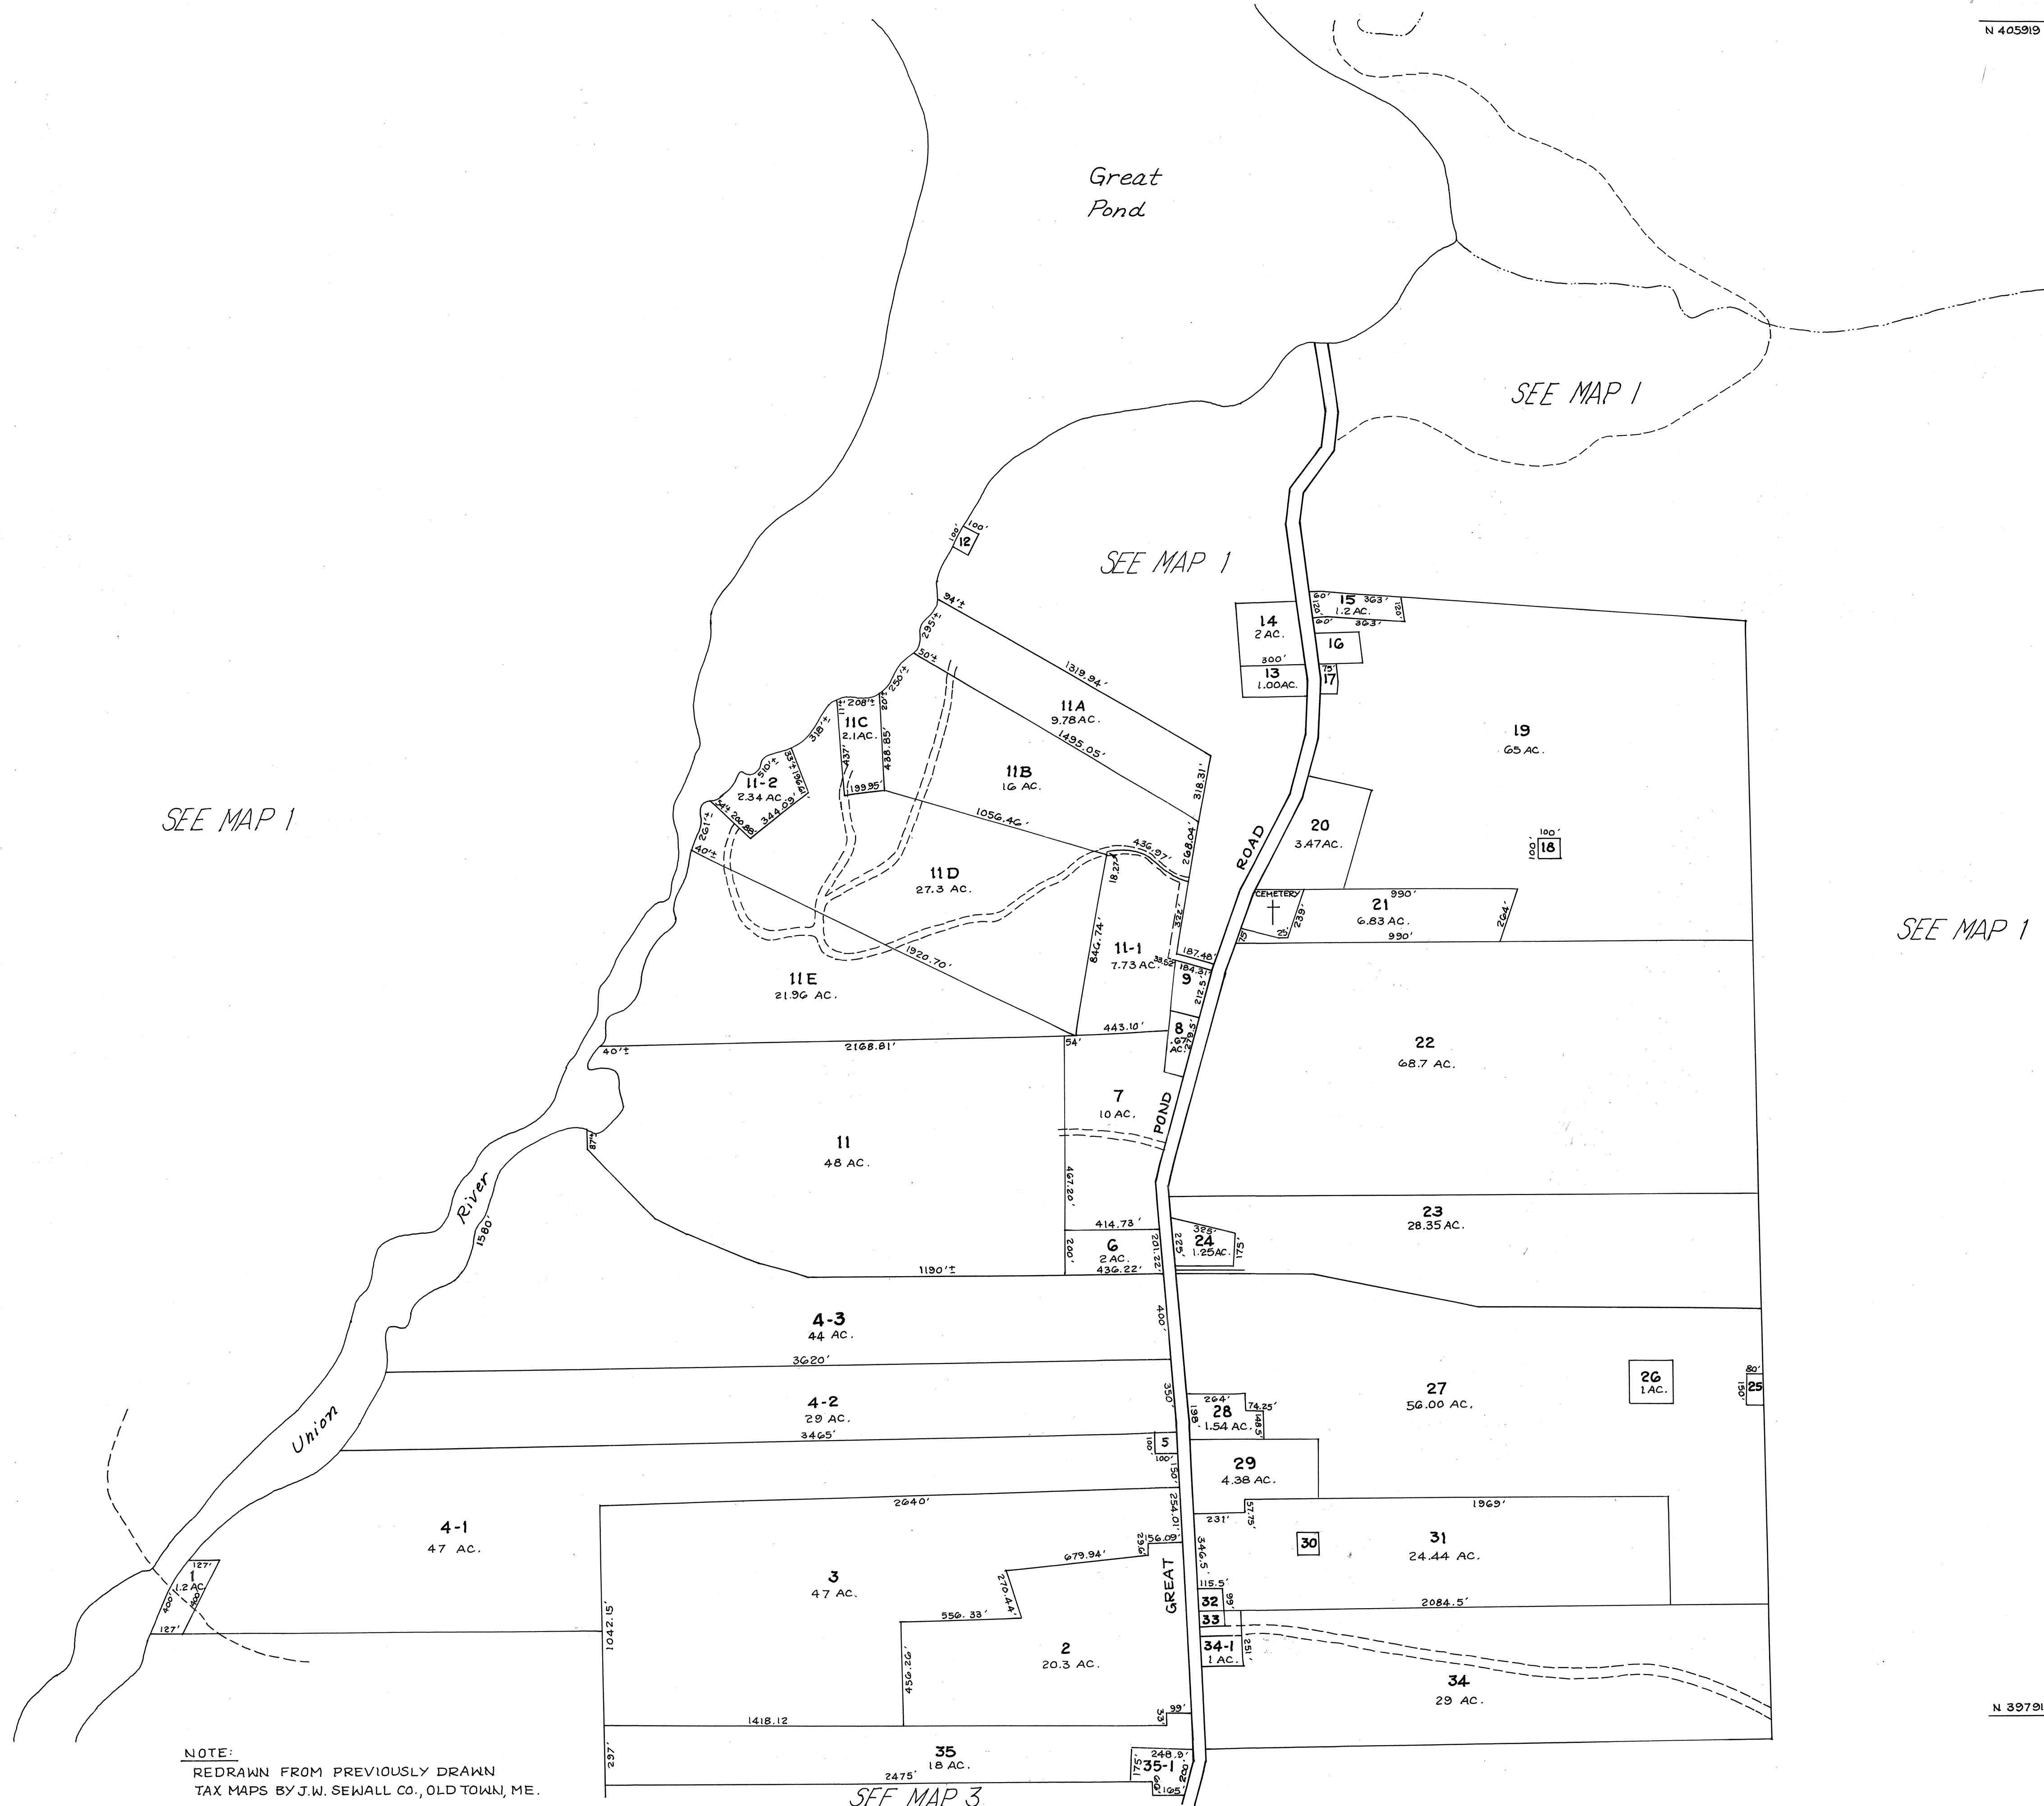


N 405919  
E 553349

N 405919  
E 553349

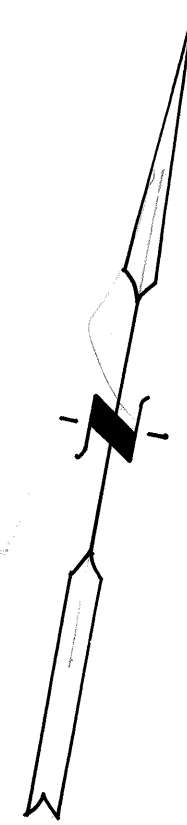

SEE MAP 1

SEE MAP 1

SEE MAP 1

SEE MAP 1

SEE MAP 3

NOTE:  
REDRAWN FROM PREVIOUSLY DRAWN  
TAX MAPS BY J.W. SEWALL CO., OLD TOWN, ME.

N 397919  
E 553349

N 397919  
E 553349



**EMS**  
EASTERN MAPPING SERVICES  
NEWBURGH, MAINE  
(207) 234-2777

TAX MAPS ARE NOT SURVEYS. THEY ARE  
COMPILED FROM AERIAL PHOTOGRAPHY, EXISTING  
SURVEYS, DEEDS, AND LAND OWNERS DESCRIPTIONS.  
THEY ARE TO BE USED ONLY FOR ASSESSMENT PURPOSES,  
AND NOT FOR CONVEYANCES.

DATE OF AERIAL PHOTOGRAPHY \_\_\_\_\_  
DATE OF MAP COMPLETION \_\_\_\_\_  
MAP SCALE 1 INCH = 400 FEET

LEGEND  
PARCEL NUMBERS ..... 2  
MATCH LINE .....  
ADJACENT MAPS ..... 3

TAX MAP  
TOWN OF  
Great Pond, Maine

MAP NUMBER  
MAP 2