
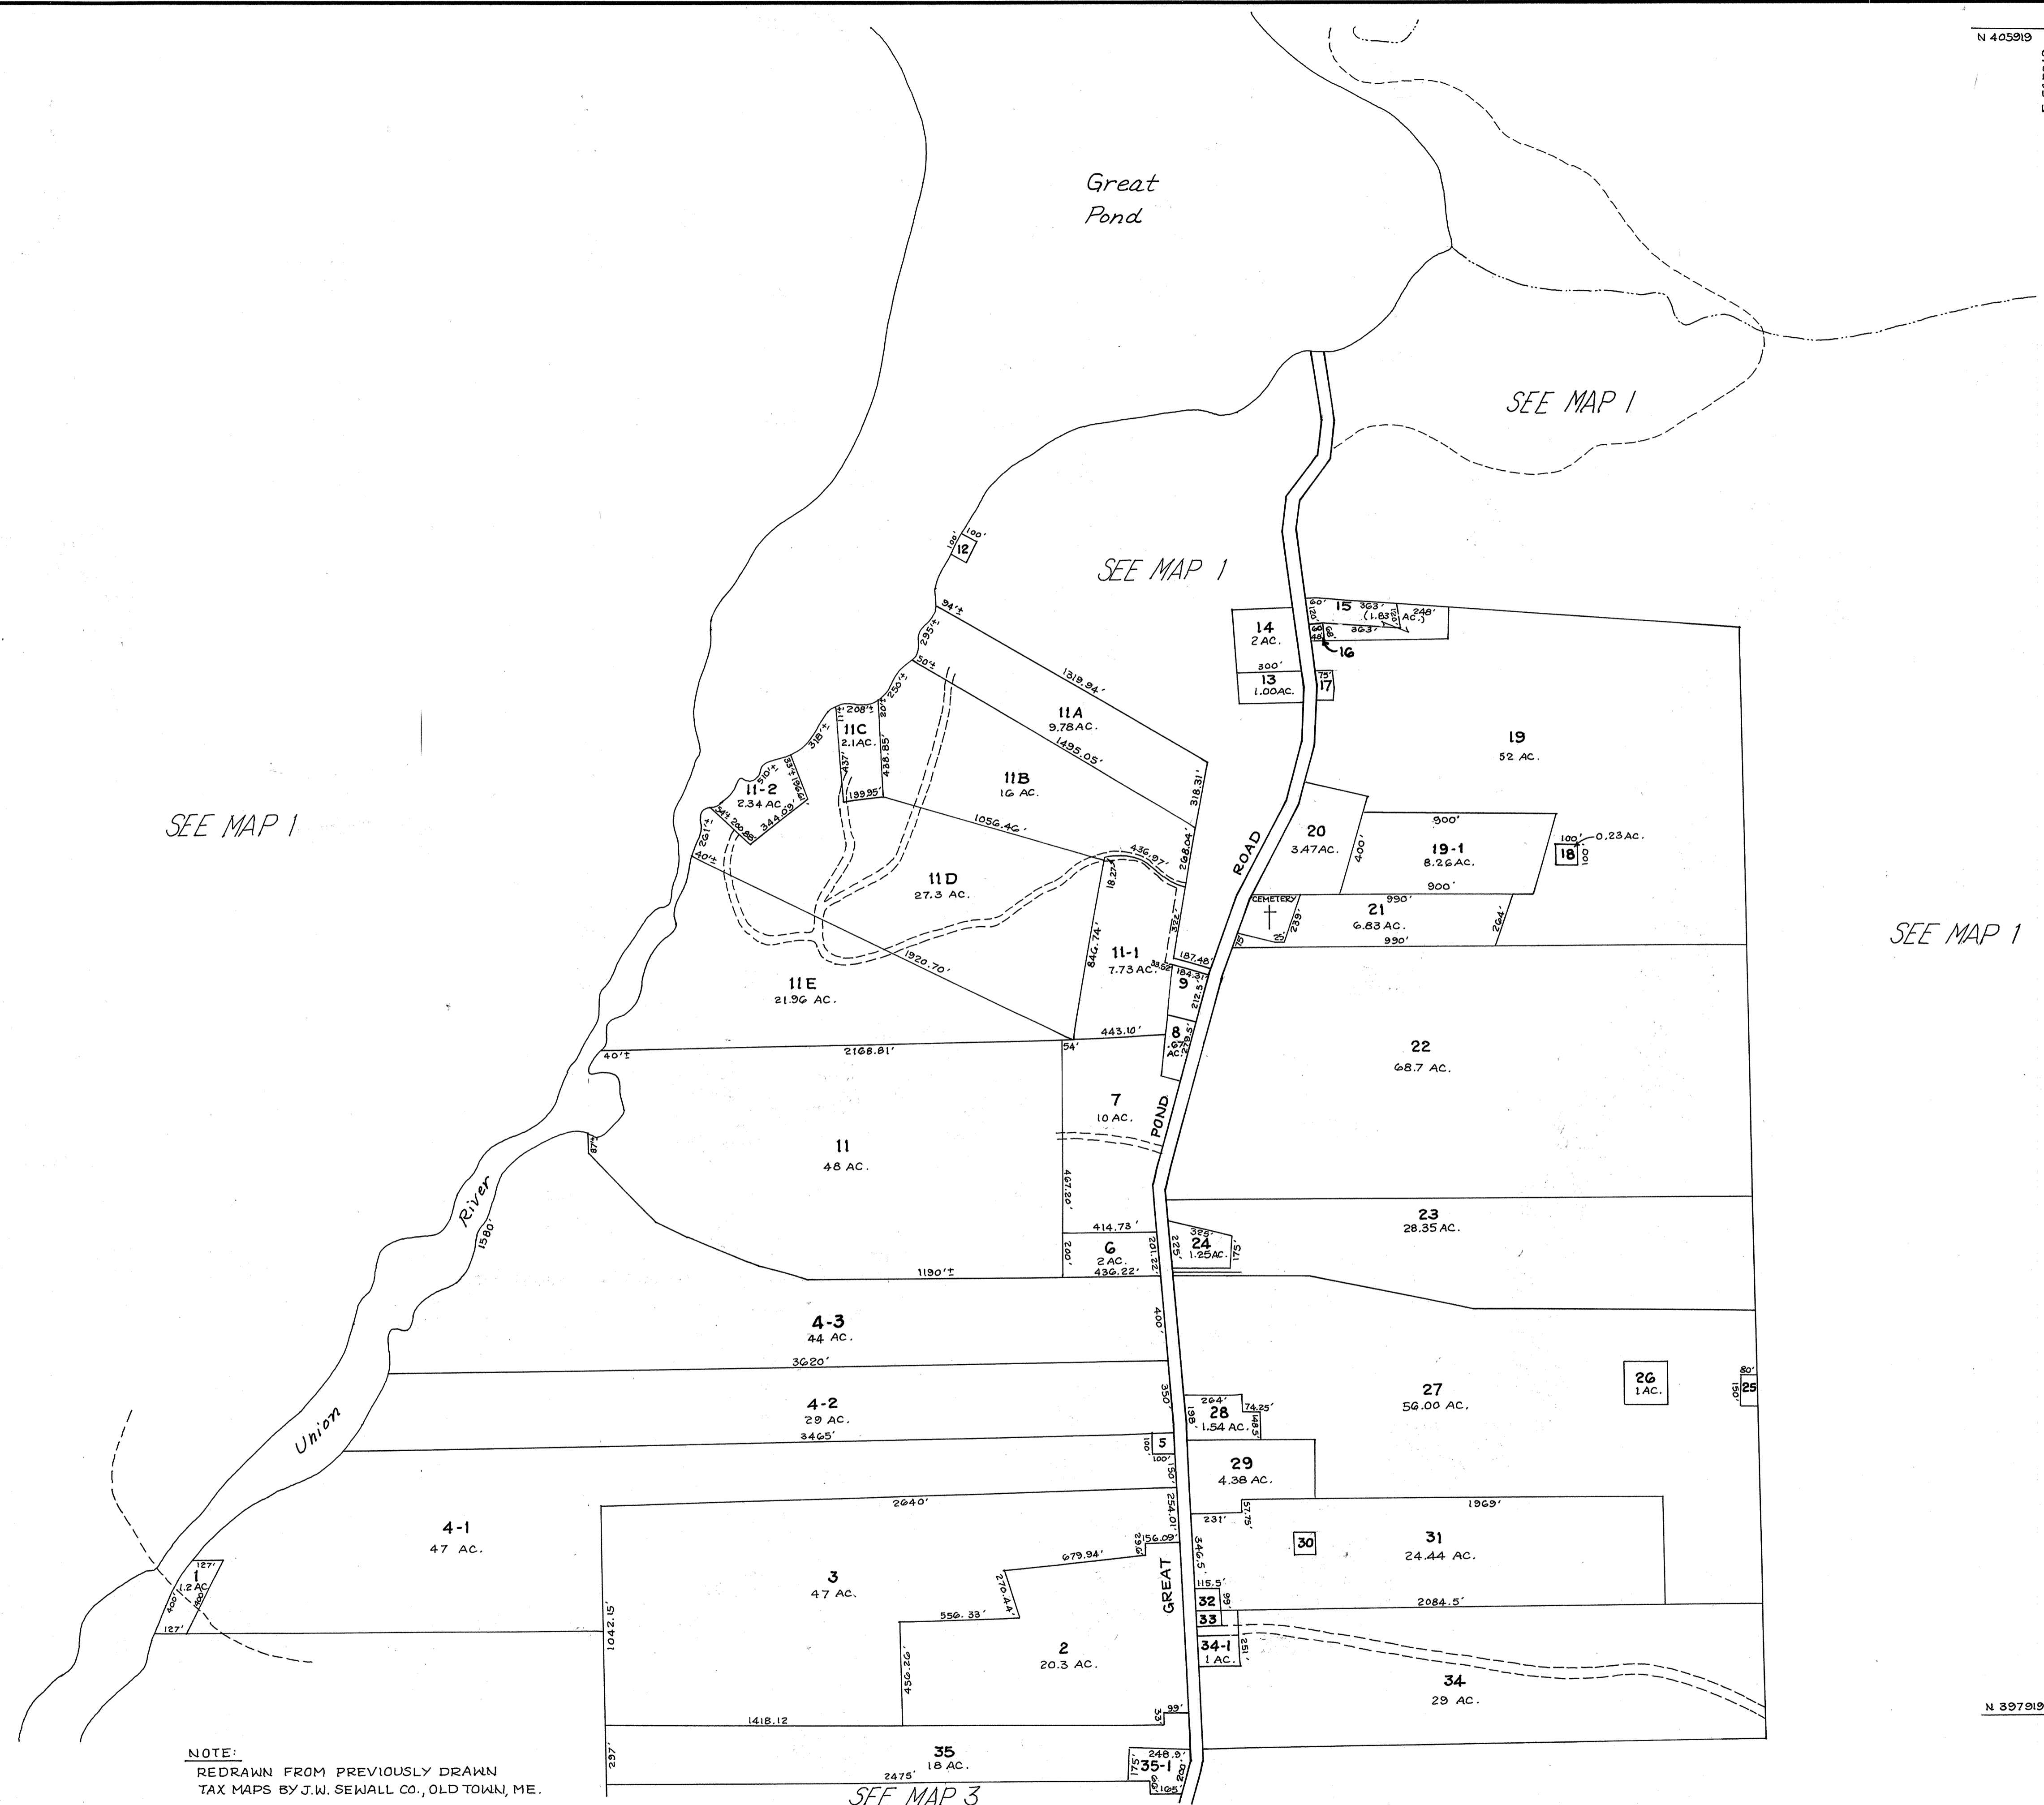


E 555349 N 405919

N 405919 E 555349

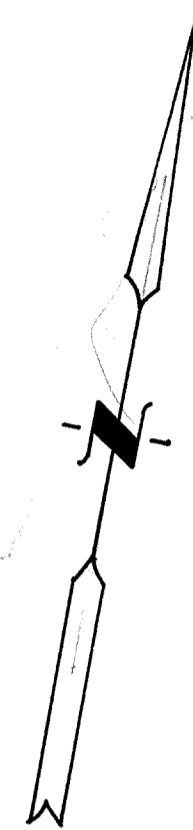

SEE MAP 1

SEE MAP 1

SEE MAP 1

SEE MAP 1

NOTE: REDRAWN FROM PREVIOUSLY DRAWN TAX MAPS BY J.W. SEWALL CO., OLD TOWN, ME.

SEE MAP 3

E 555349 N 397919

E 555349 N 397919



TAX MAPS ARE NOT SURVEYS. THEY ARE COMPILED FROM AERIAL PHOTOGRAPHY, EXISTING SURVEYS, DEEDS, AND LAND OWNERS DESCRIPTIONS. THEY ARE TO BE USED ONLY FOR ASSESSMENT PURPOSES, AND NOT FOR CONVEYANCES.

DATE OF AERIAL PHOTOGRAPHY _____ DATE OF MAP COMPLETION _____ MAP SCALE 1 INCH = 400 FEET

LEGEND PARCEL NUMBERS 2 MATCH LINE ADJACENT MAPS 3

TAX MAP TOWN OF Great Pond, Maine

MAP NUMBER MAP 2