

E 553349
N 397919

E 553349
N 389919

N 397919
E 565349


N 389919
E 565349

SEE MAP 2

SEE MAP 1


SEE MAP 1

SEE MAP 1

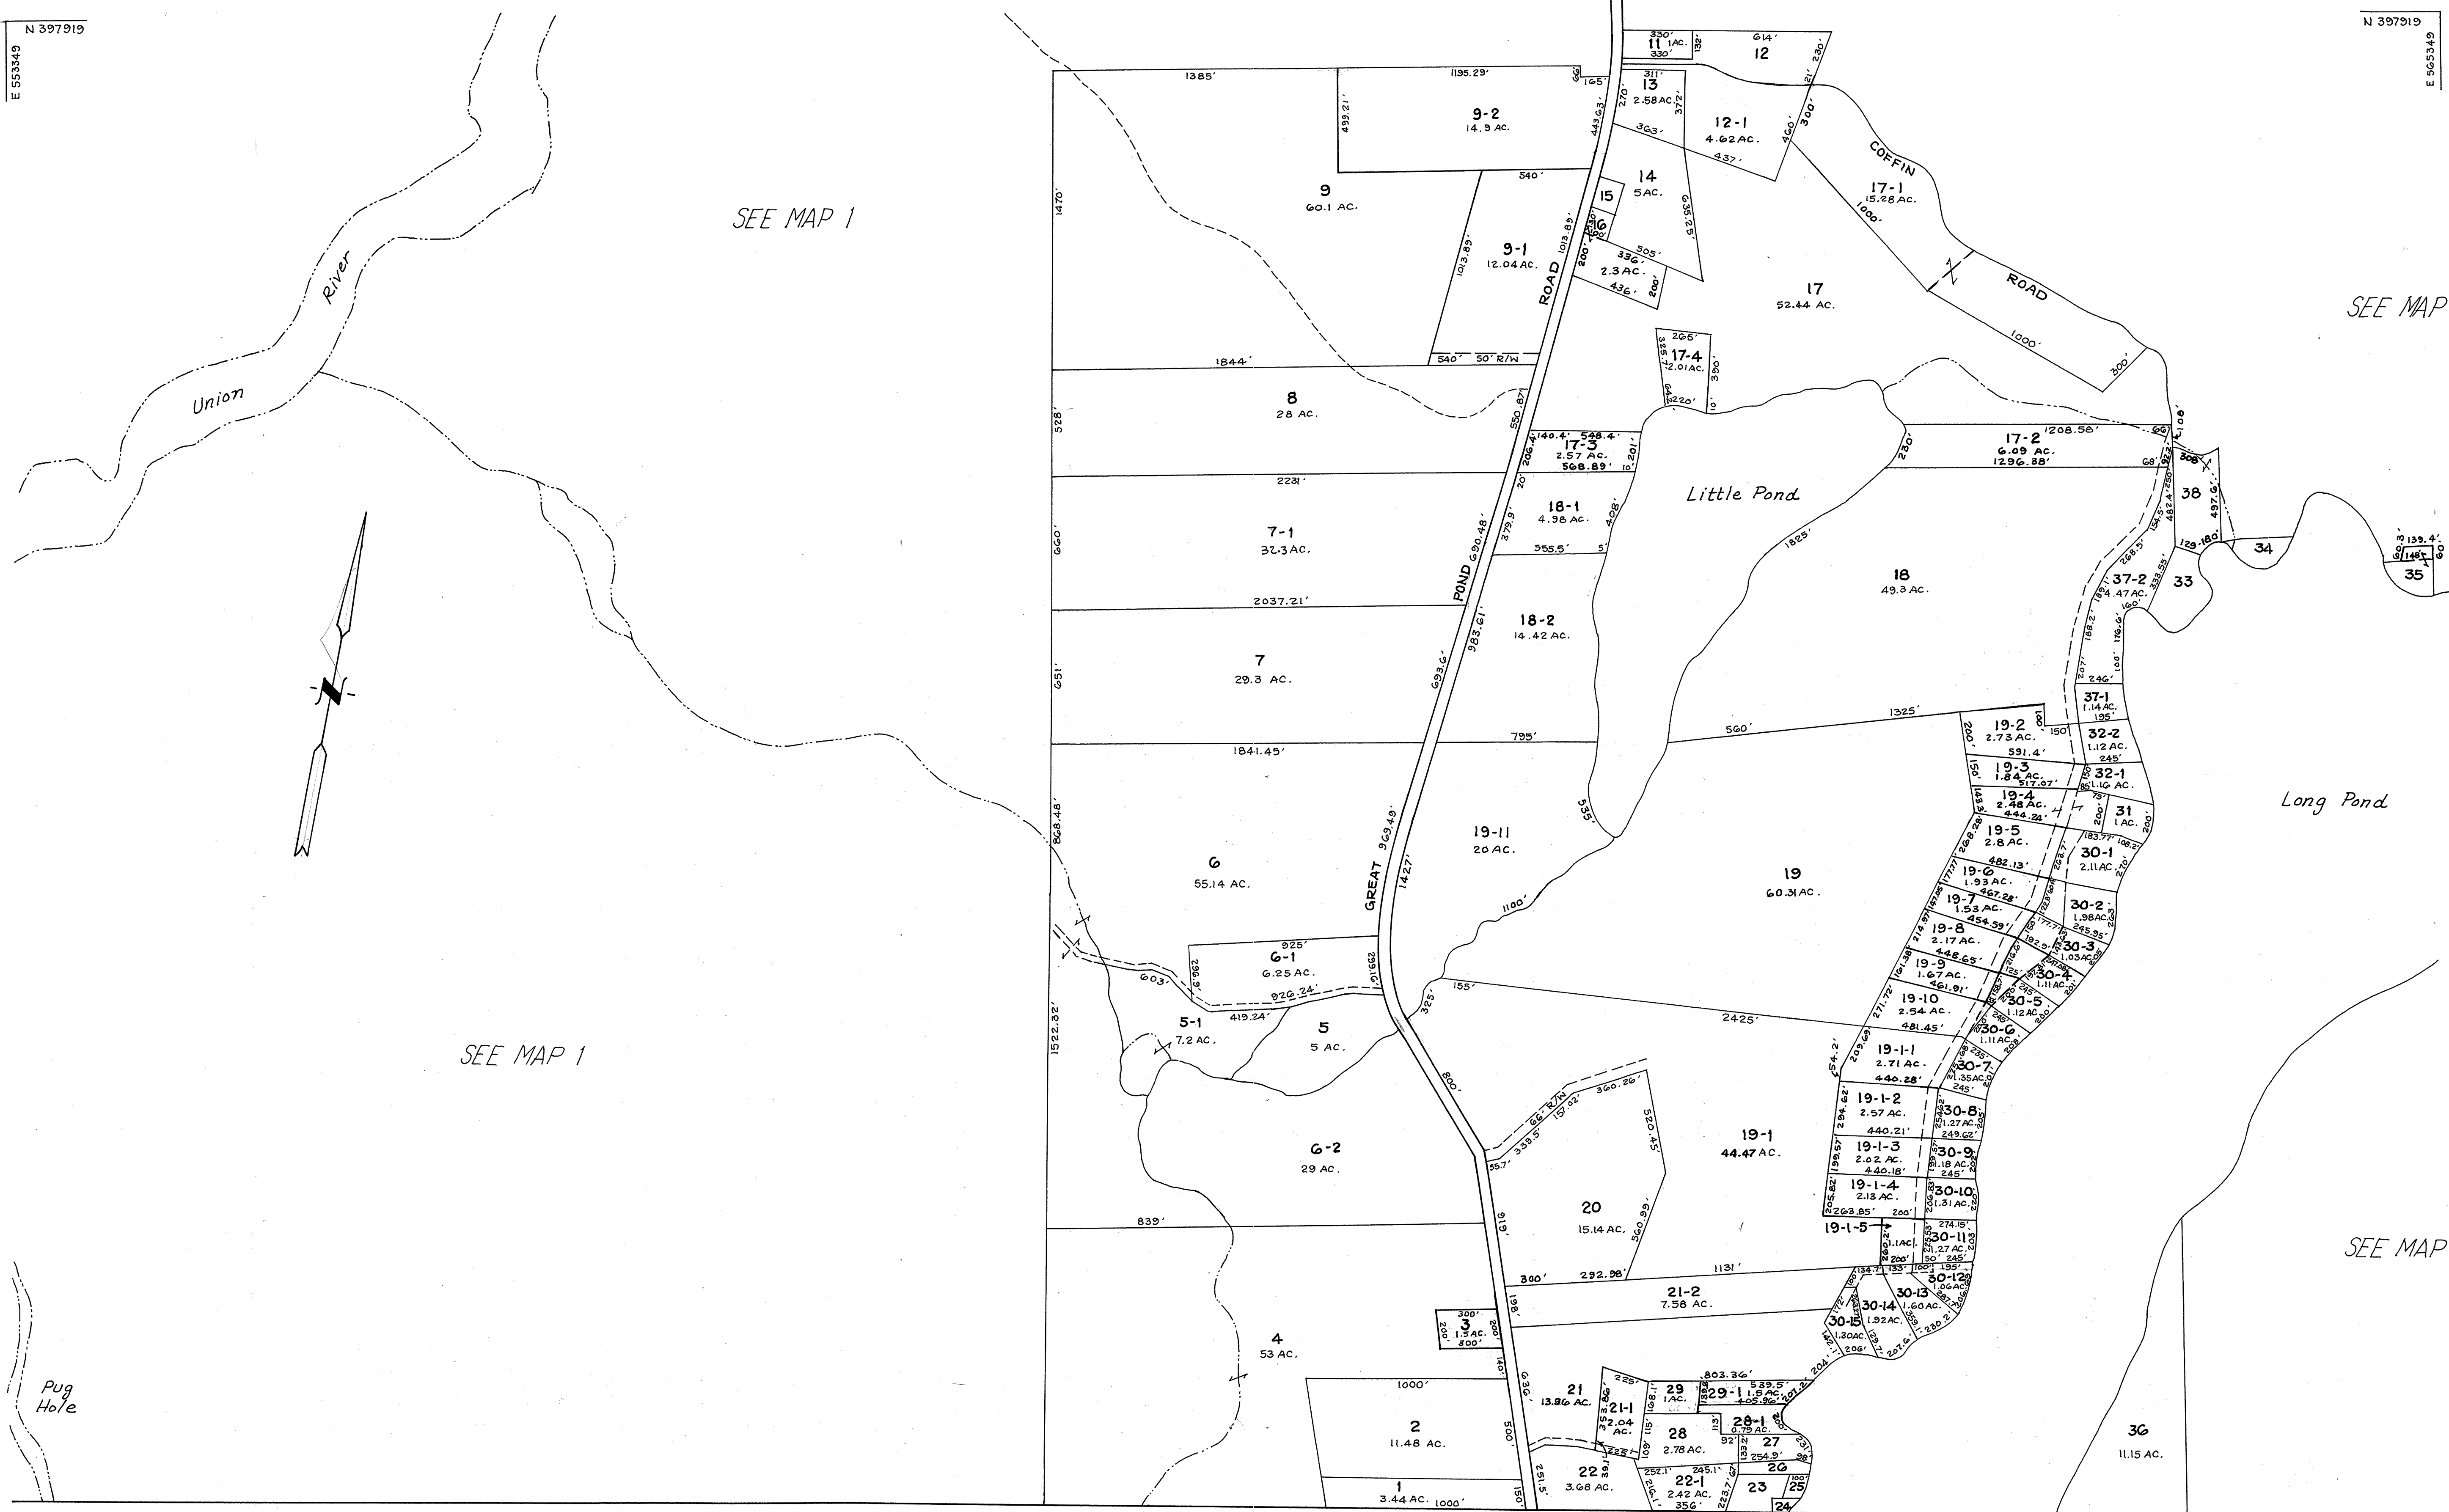

AURORA

NOTE:
 REDRAWN FROM PREVIOUSLY DRAWN
 TAX MAPS BY J.W. SEWALL CO., OLD TOWN, ME.

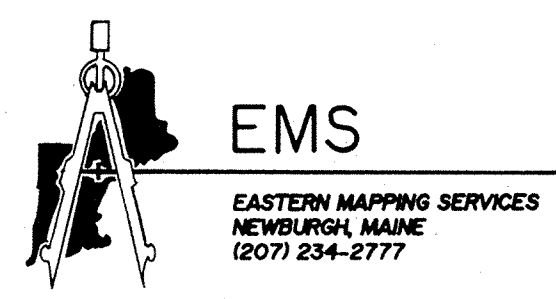

TAX MAPS ARE NOT SURVEYS. THEY ARE
 COMPILED FROM AERIAL PHOTOGRAPHY, EXISTING
 SURVEYS, DEEDS, AND LAND OWNERS DESCRIPTIONS.
 THEY ARE TO BE USED ONLY FOR ASSESSMENT PURPOSES,
 AND NOT FOR CONVEYANCES.

DATE OF AERIAL PHOTOGRAPHY _____
 DATE OF MAP COMPLETION _____
 MAP SCALE 1 INCH = 400 FEET

LEGEND
 PARCEL NUMBERS 2
 MATCH LINE
 ADJACENT MAPS [3]

TAX MAP
 TOWN OF
 Great Pond, Maine

MAP NUMBER
 MAP 3